


DEVSERV\REM\057-012\057-012\_021317.dwg

## ***DISTRICT TIDELANDS***

SDUPD

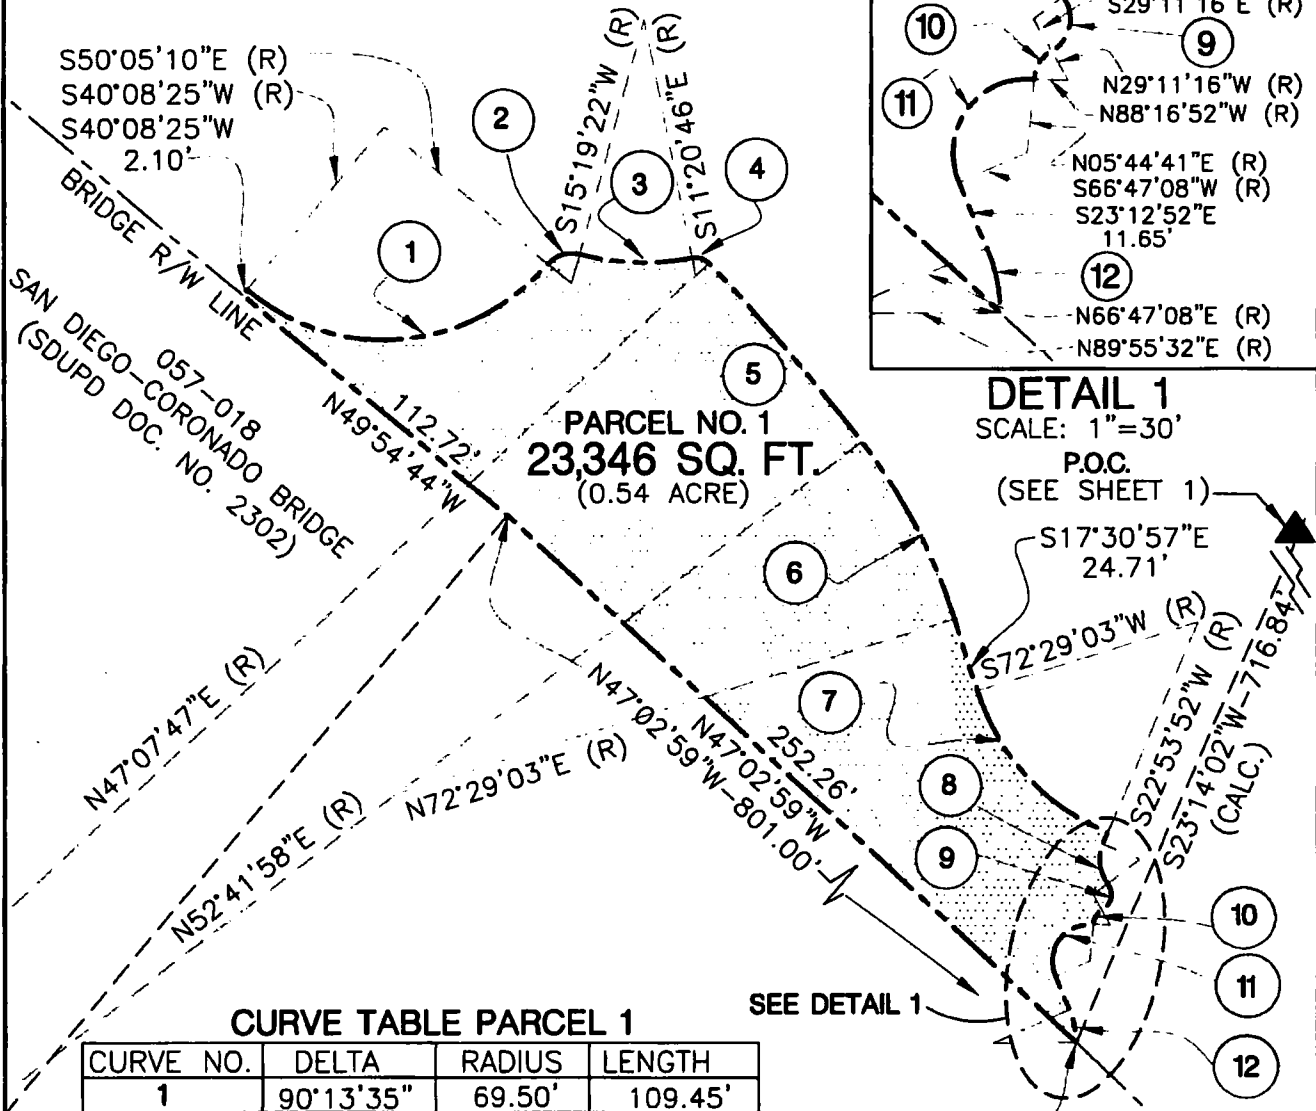


# CURVE TABLE PARCEL 1

CURVE NO.	DELTA	RADIUS	LENGTH
1	90°13'35"	69.50'	109.45'
2	65°24'32"	10.00'	11.42'
3	26°40'08"	79.00'	36.77'
4	58°28'33"	6.00'	6.12'
5	05°34'11"	790.00'	76.80'
6	19°47'04"	190.00'	65.61'
7	49°35'11"	75.00'	64.91'
8	59°39'33"	13.00'	13.54'
9	97°34'25"	6.00'	10.22'
10	59°05'37"	5.50'	5.67'
11	118°57'33"	12.00'	24.92'
12	28°08'24"	27.00'	10.94'

**SEE DETAIL 1**

**DETAIL 1**  
**PARCEL NO. 1**  
**CORONADO SKATE PARK**  
**SCALE: 1"=60'**

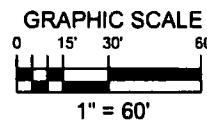

DRAWN JFD  
CHECKED P. VASQUEZ  
REVIEWED RHA


**SAN DIEGO UNIFIED PORT DISTRICT**  
**TIDELAND USE AND OCCUPANCY PERMIT**  
**WITHIN CORPORATE LIMITS OF CORONADO**  
**CITY OF CORONADO**

DATE FEB. 13. 2017  
SCALE 1"=60'  
REF. \_\_\_\_\_

**DRAWING NO.**  
**SHEET 2 OF 3**  
**057-012**


DEVSERV\REM\E057\057-012\057-012\_021317.dwg

# DISTRICT TIDELANDS

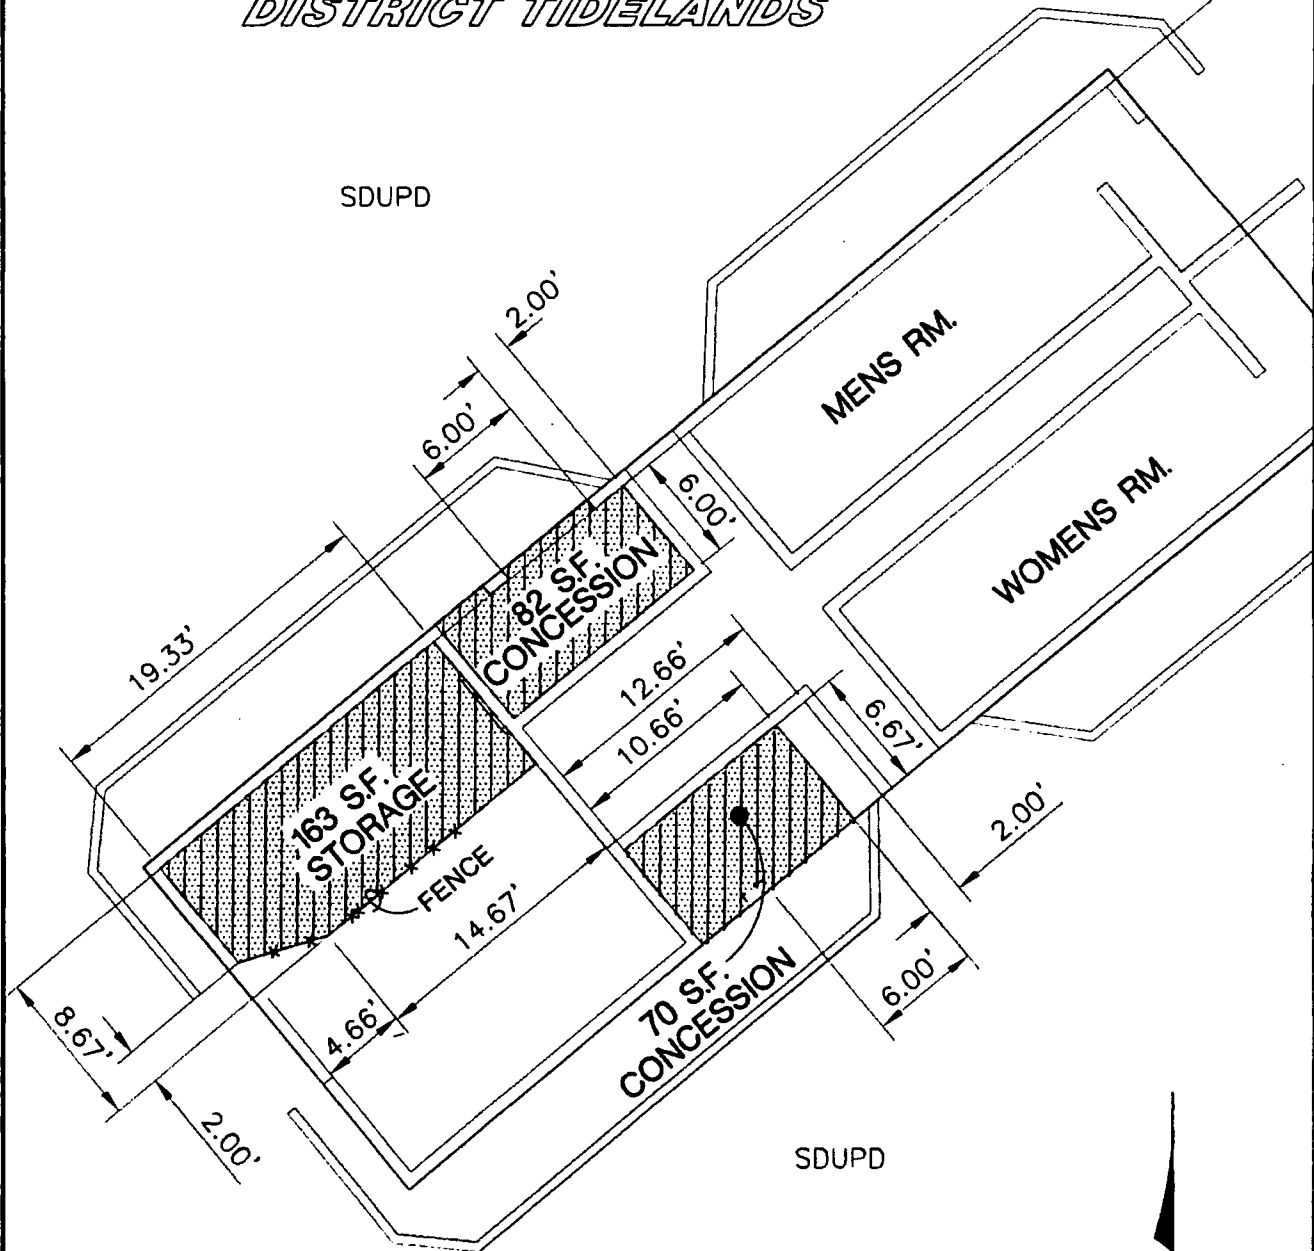

## DETAIL 2 PARCEL NO. 2 MAINTENANCE AREAS

SCALE: 1"=10'

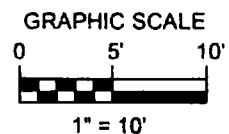

DRAWN JED

CHECKED D. VASQUEZ

REVIEWED RHA

**SAN DIEGO UNIFIED PORT DISTRICT**  
TIDELAND USE AND OCCUPANCY PERMIT  
WITHIN CORPORATE LIMITS OF CORONADO  
CITY OF CORONADO

DATE FEB. 13, 2017  
SCALE 1"=10'  
REF.

DRAWING NO.  
SHEET 3 OF 3  
057-012

DEVSERV\REMI\E057\057-012\057-012\_021317.dwg